


Cambridgeshire County Council Proposed Parking Restrictions - Chapel Street & Green Side

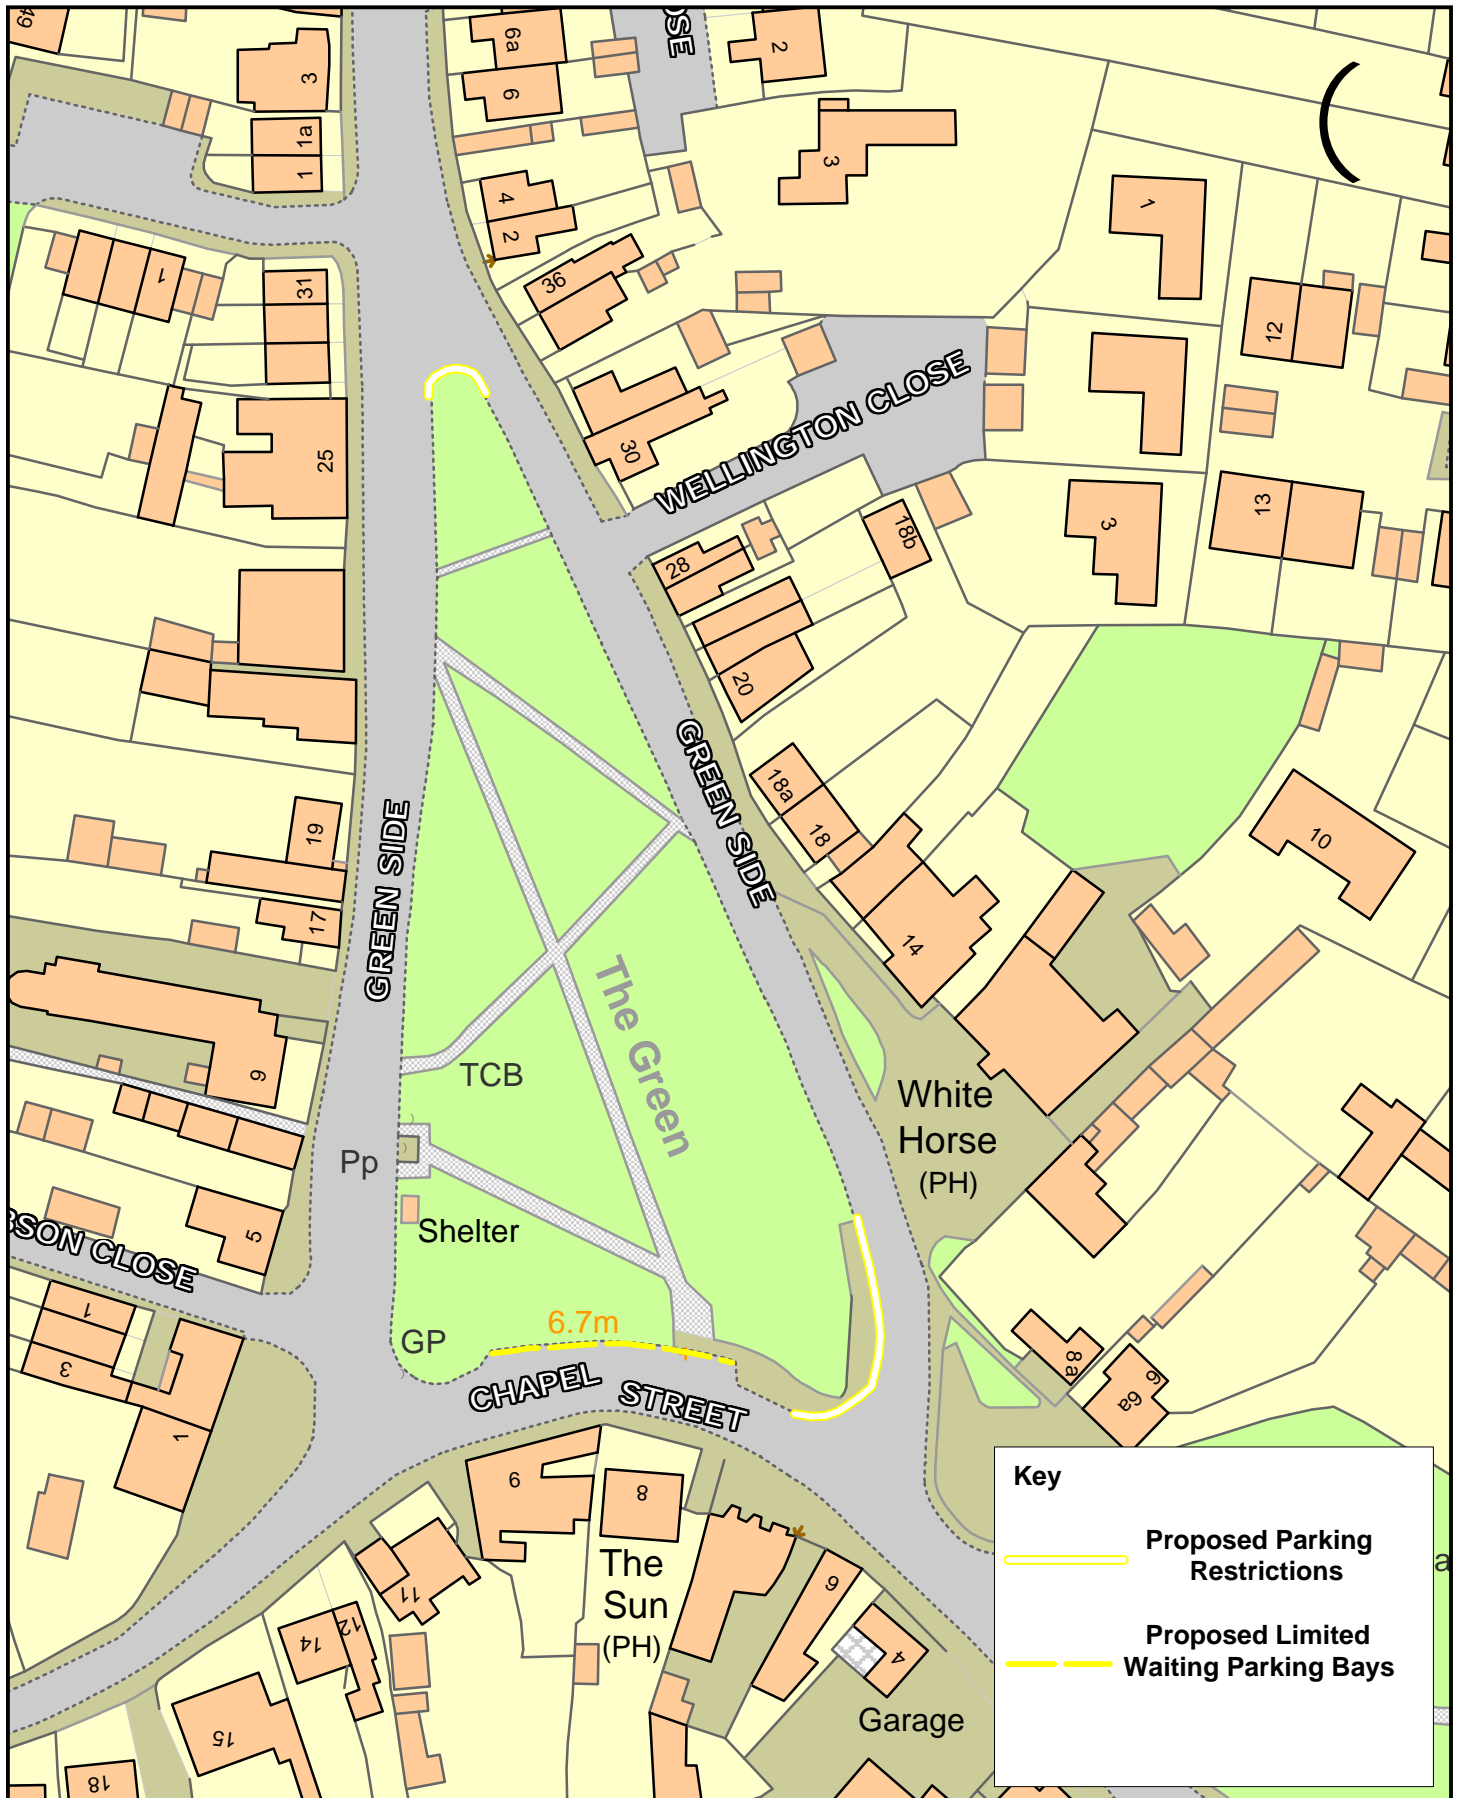

Scale (at A4): 1:1000

Date: 01/02/2011

By: ff319

Based upon Ordnance Survey material with the permission of the Controller of Her Majesty's Stationery Office © Crown copyright. Unauthorised reproduction infringes copyright and may lead to prosecution. 100023205 2011