


**FOOTPATH  
CLOSED** **PEDESTRIANS**  
→

**PEDESTRIANS**  
← **FOOTPATH  
CLOSED**

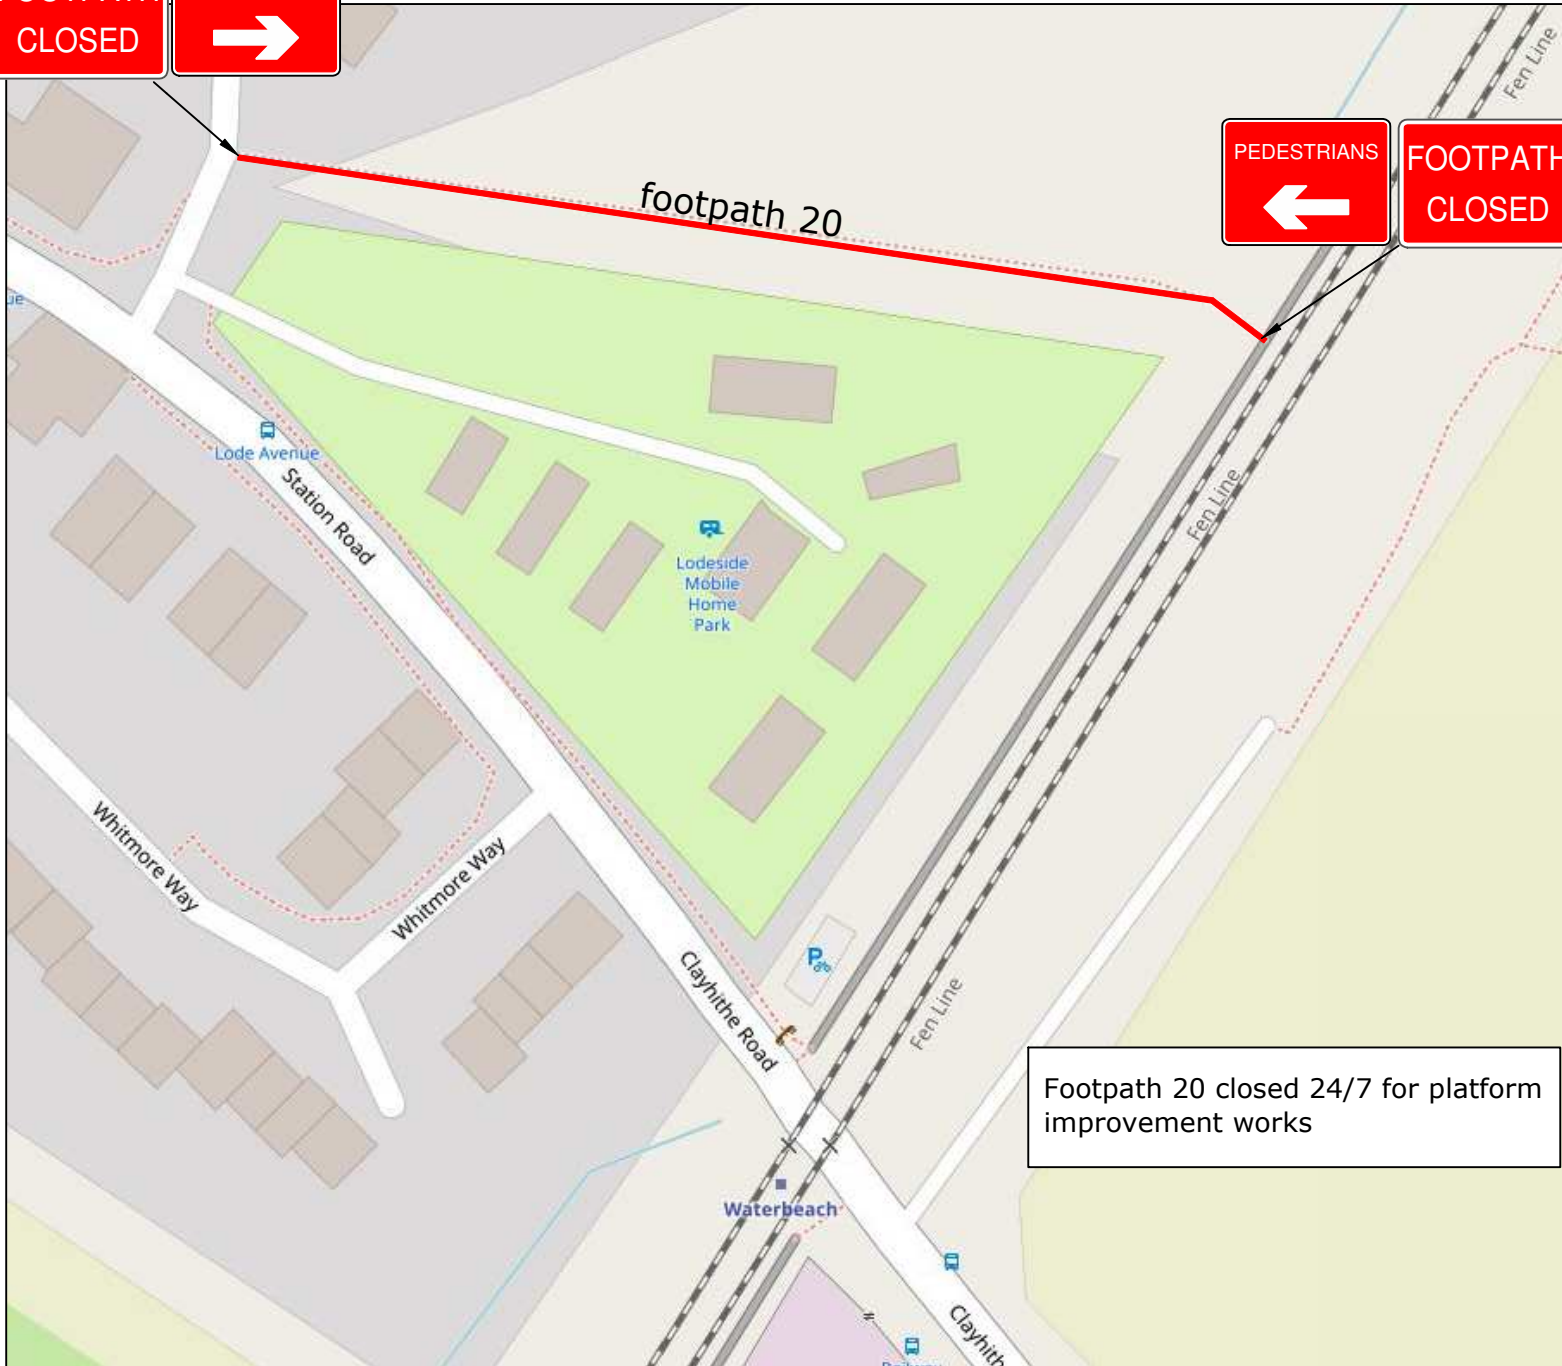

Footpath 20 closed 24/7 for platform improvement works



Tel: 0844 812 6006

**DRAWING KEY**

	Area of Works
	Temp Traffic Signals
	900mm/1200mm Road Signs on 'A' Frames
	750mm Road Signs
	750mm/1m Road Cones
	No Waiting Cones
	Traffic Separator Blocks

**DRAWING DETAILS**

DWG Number	4266-1
Date Drawn	05/07/19
Drawn By	PC
Survey By	PC

**Client**



**LOCATION**

Waterbeach Station  
Clayhithe Road  
Waterbeach  
Cambridgeshire  
CB25 9HX